



SOFFIT INSTALLATION INSTRUCTIONS


Douglasville, GA • Houston, TX • Chandler, AZ



For more detailed information, please visit www.dbci.com or contact your local DBCI Sales Representative.



800.542.0501 | www.dbci.com

PROFILE VIEW

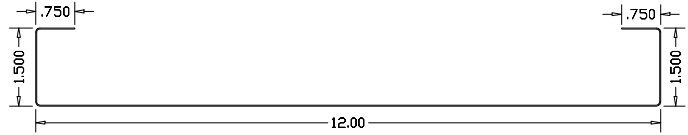


SOFFIT PIECE #1
26 GA.
10' LONG = 100514-010000


ISO VIEW

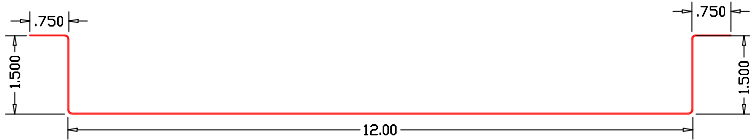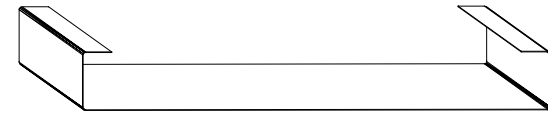


SOFFIT PIECE #2
26 GA.
10' LONG = 100515-010000

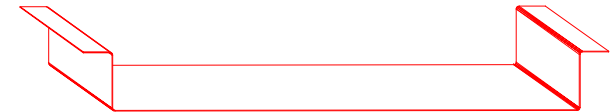


SOFFIT PIECE #3
26 GA.
3' LONG = 100515-020000

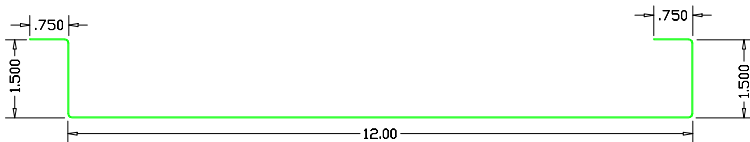


SOFFIT PIECE #5
26 GA.
10' LONG = 100xxx-0x0000

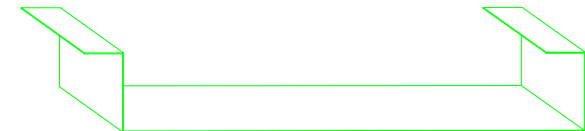

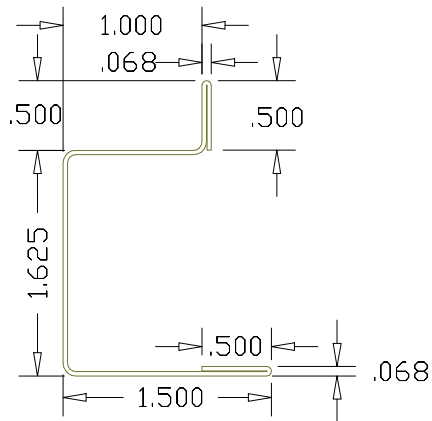

MADE FROM D-100-005-0056.01.DWG


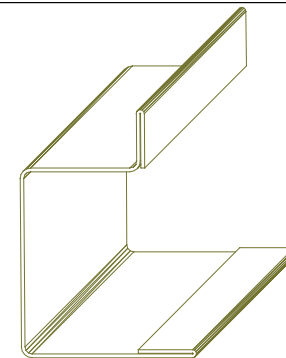


SOFFIT STRUT
20 GA.
100XXX-000000






MADE FROM D-100-005-0057.01.DWG

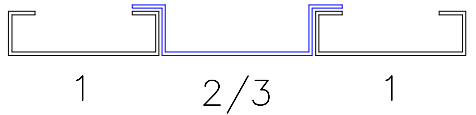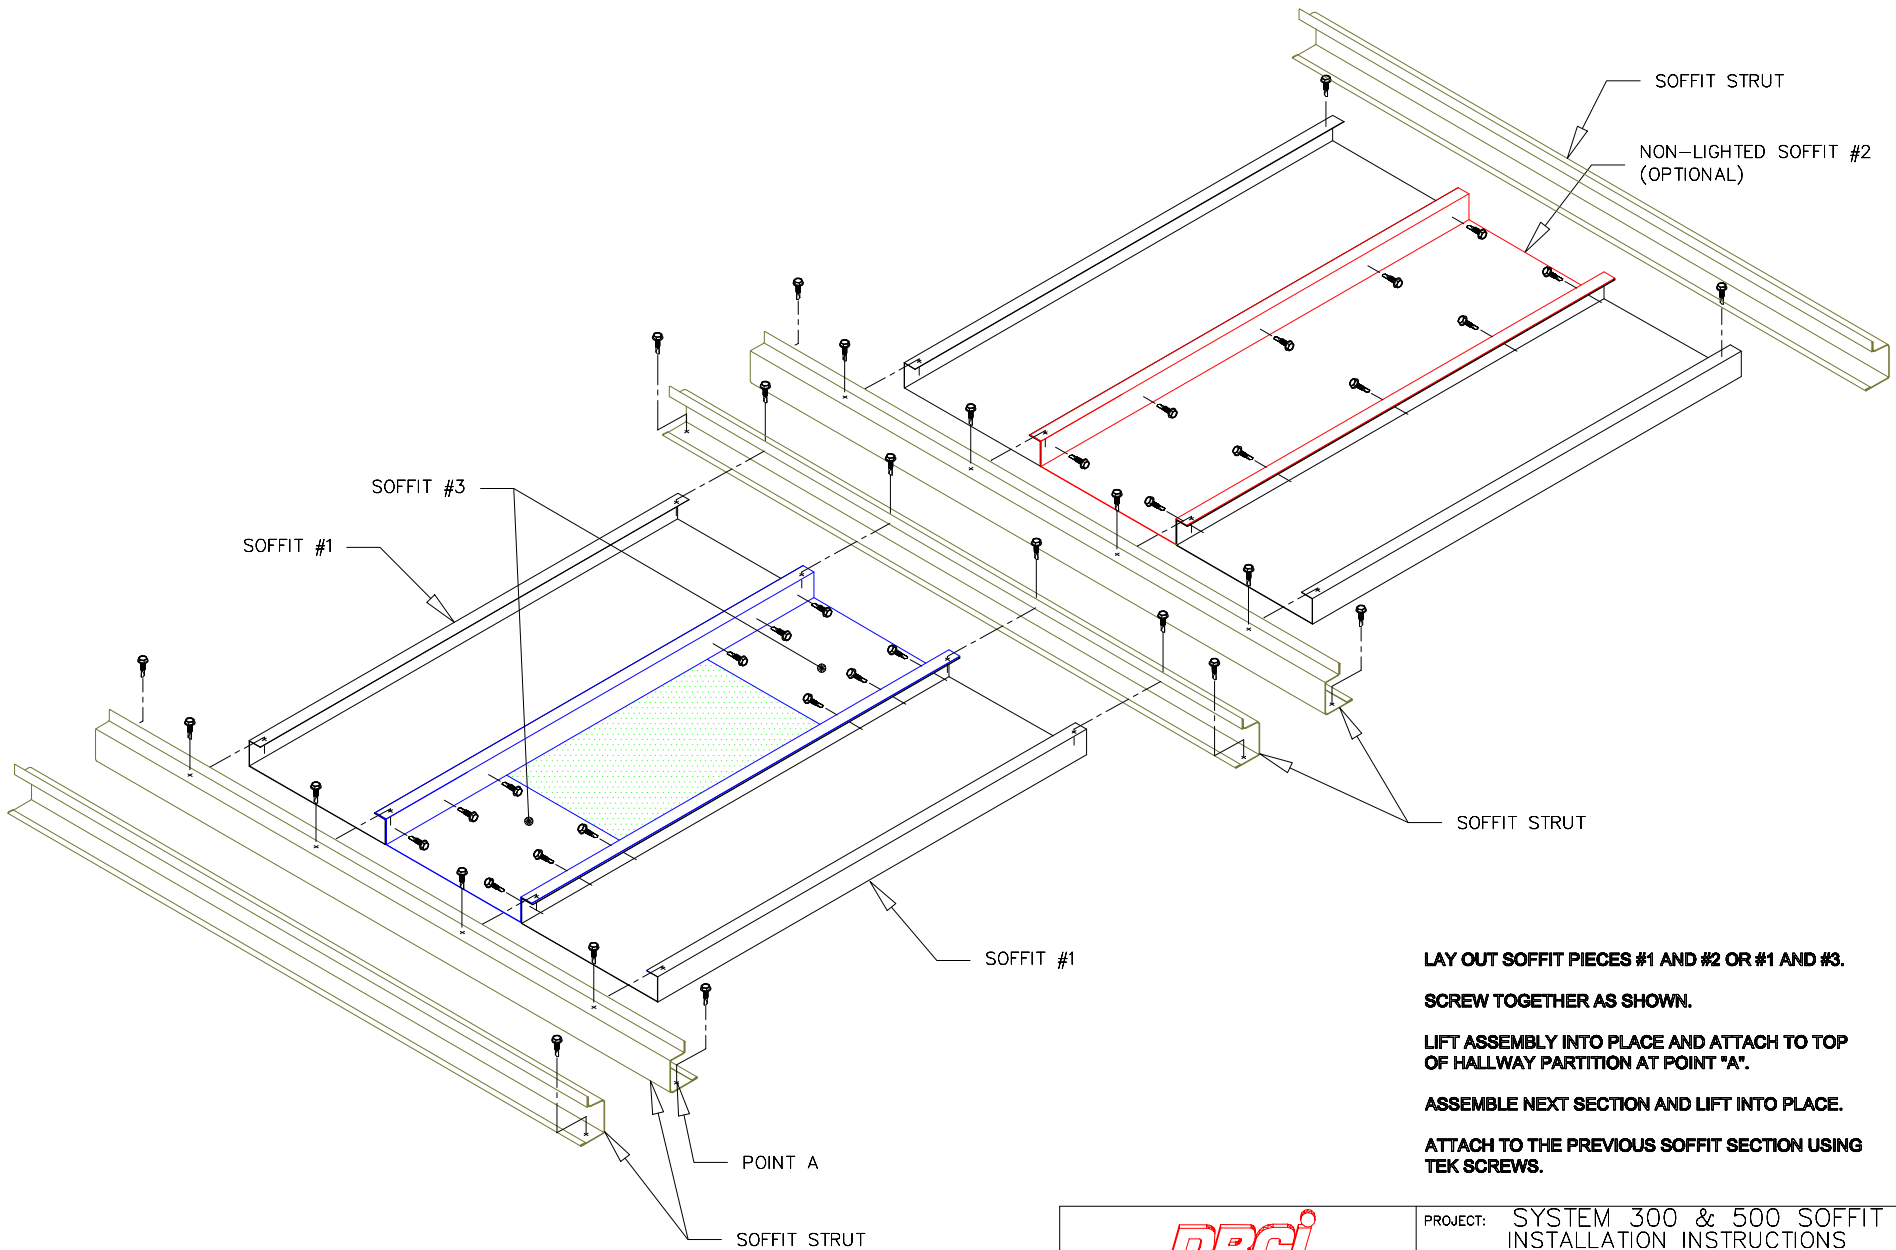

 DOORS & BUILDING COMPONENTS DOUBLASVILLE, GA CHANDLER, AZ HOUSTON, TX © 2000 DBCI ALL RIGHTS RESERVED	PROJECT: SYSTEM 300 & 500 SOFFIT INSTALLATION INSTRUCTIONS	
	DRAWN BY: J. DAVIS	DATE: 12/27/02
	APPROVED BY: Jeff Morgan	DATE: 4/25/03
SIZE 	DRAWING NUMBER -400-005-0088.03A	SHEET 1 OF 4





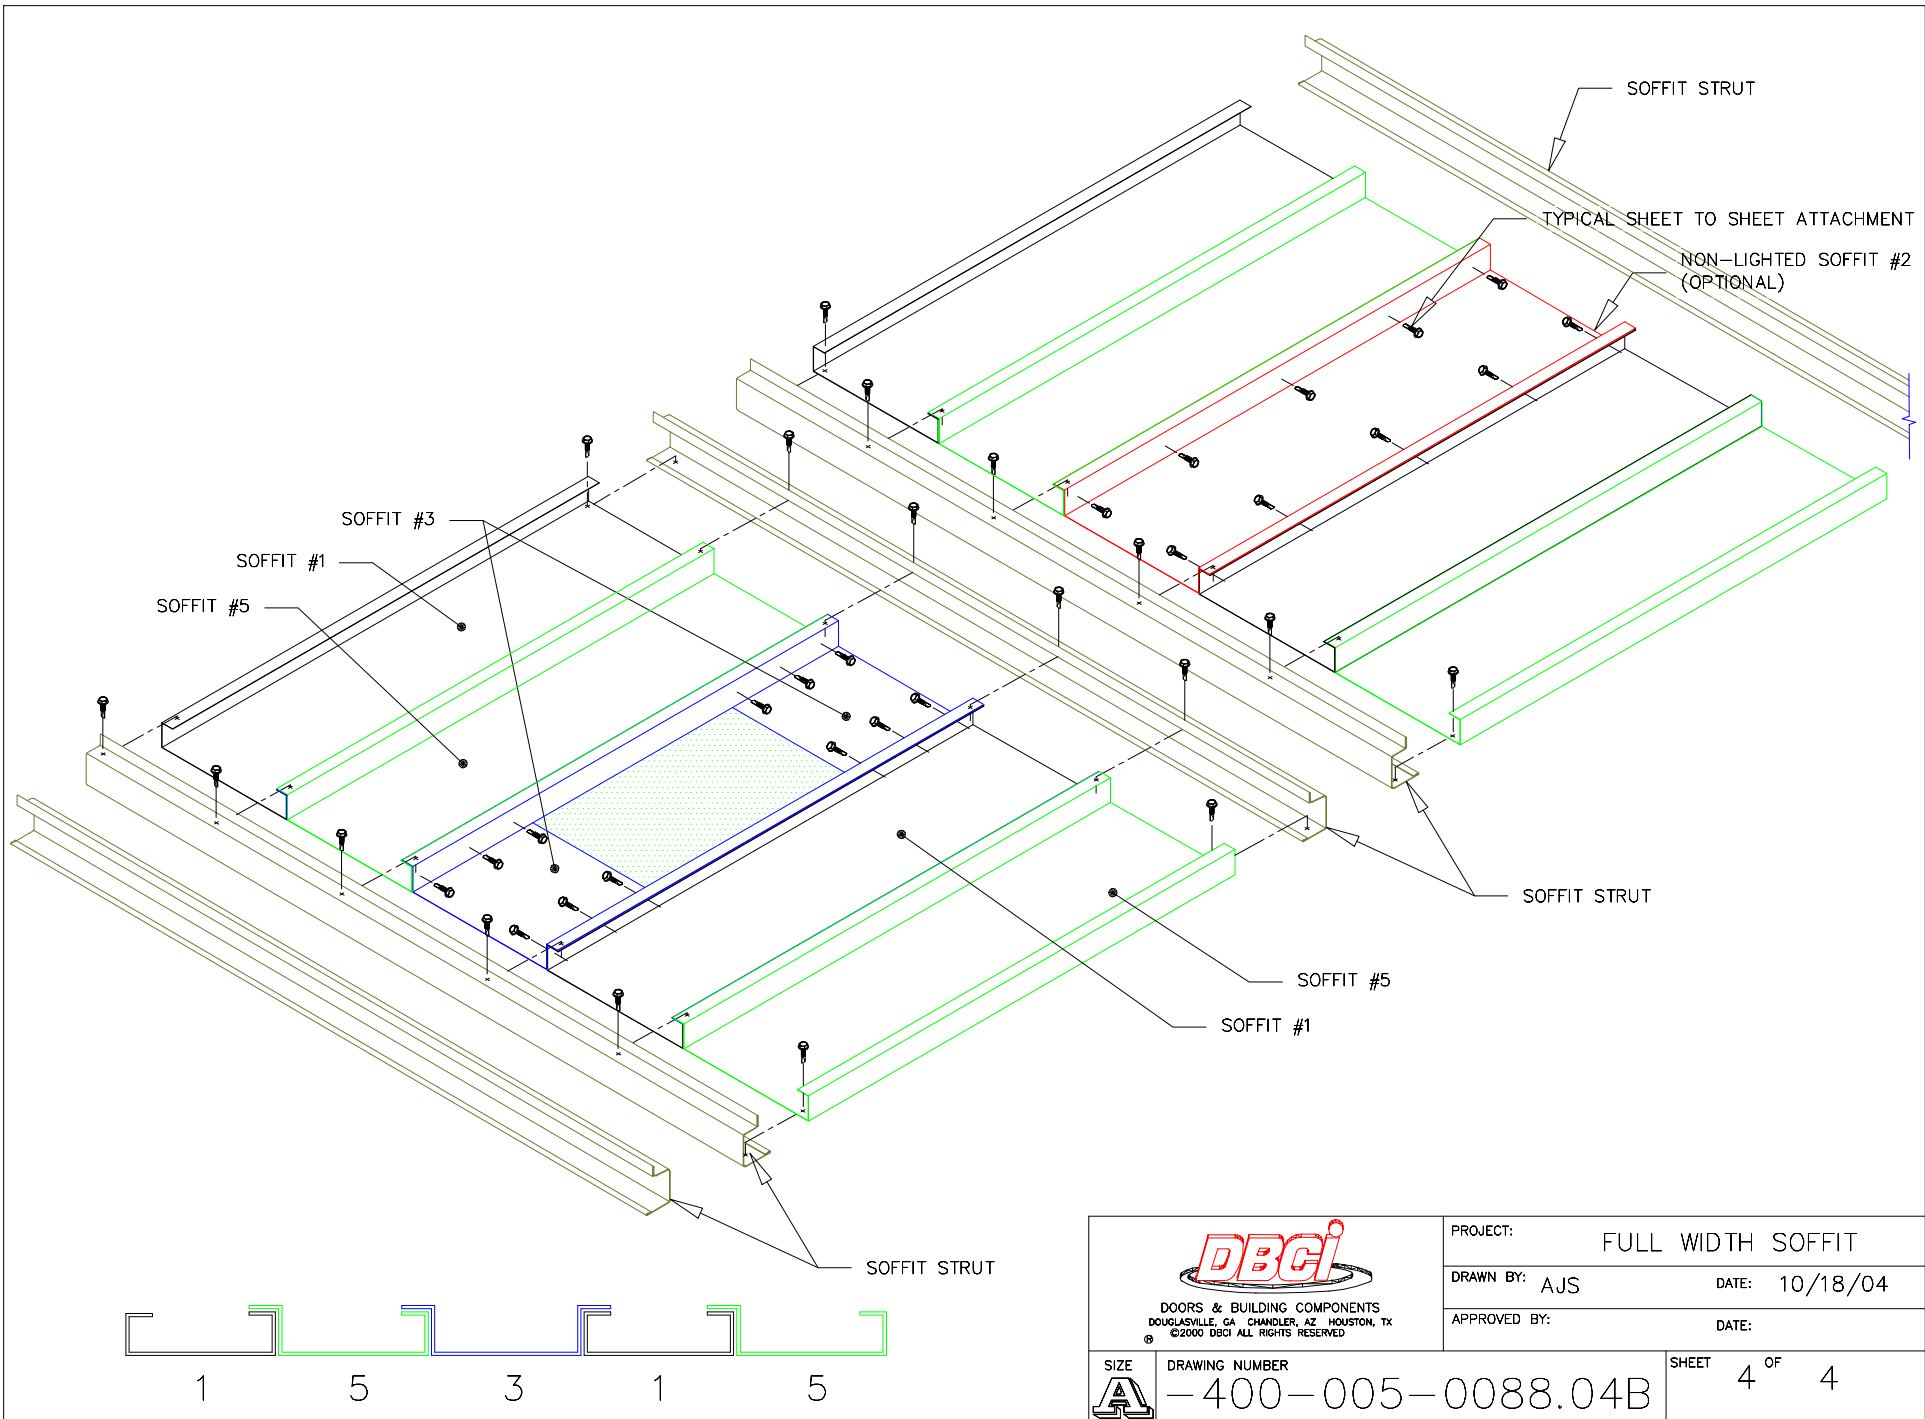

**LAY OUT SOFFIT PIECES #1 AND #2 OR #1 AND #3.
SCREW TOGETHER AS SHOWN.
LIFT ASSEMBLY INTO PLACE AND ATTACH TO TOP OF HALLWAY PARTITION AT POINT "A".
ASSEMBLE NEXT SECTION AND LIFT INTO PLACE.
ATTACH TO THE PREVIOUS SOFFIT SECTION USING TEK SCREWS.**



 DOORS & BUILDING COMPONENTS DOUGLASVILLE, GA CHANDLER, AZ HOUSTON, TX ©2000 DBCI ALL RIGHTS RESERVED		PROJECT: SYSTEM 300 & 500 SOFFIT INSTALLATION INSTRUCTIONS
		DRAWN BY: AJS DATE: 2/27/04
		APPROVED BY: Lane Nalley DATE: 2/27/04
SIZE 	DRAWING NUMBER -400-005-0088.04B	SHEET 2 OF 4



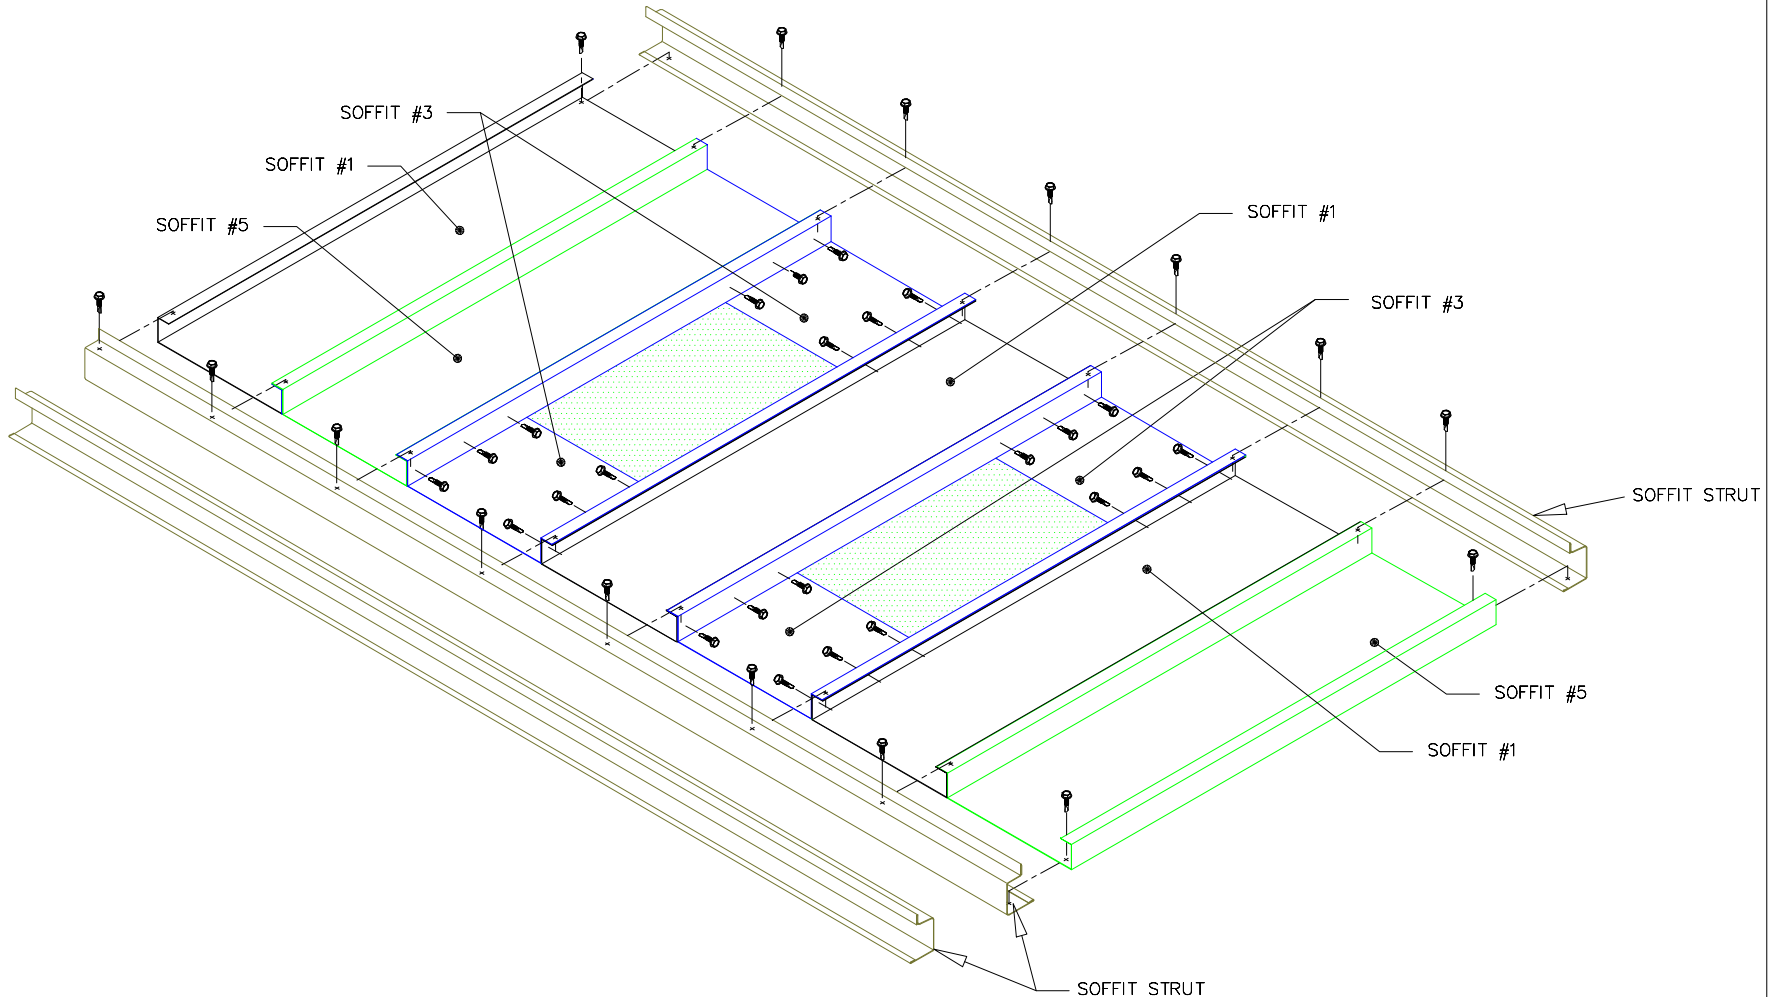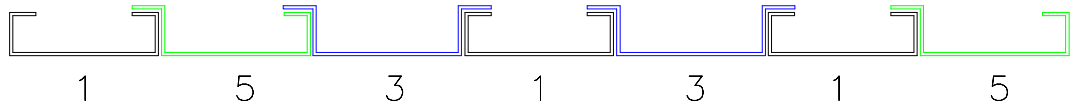

 DOORS & BUILDING COMPONENTS DOUGLASVILLE, GA CHANDLER, AZ HOUSTON, TX © 2000 DBCI ALL RIGHTS RESERVED		PROJECT:	FULL WIDTH SOFFIT
		DRAWN BY:	AJS
SIZE 		DRAWING NUMBER	-400-005-0088.04B
		SHEET	4 OF 4

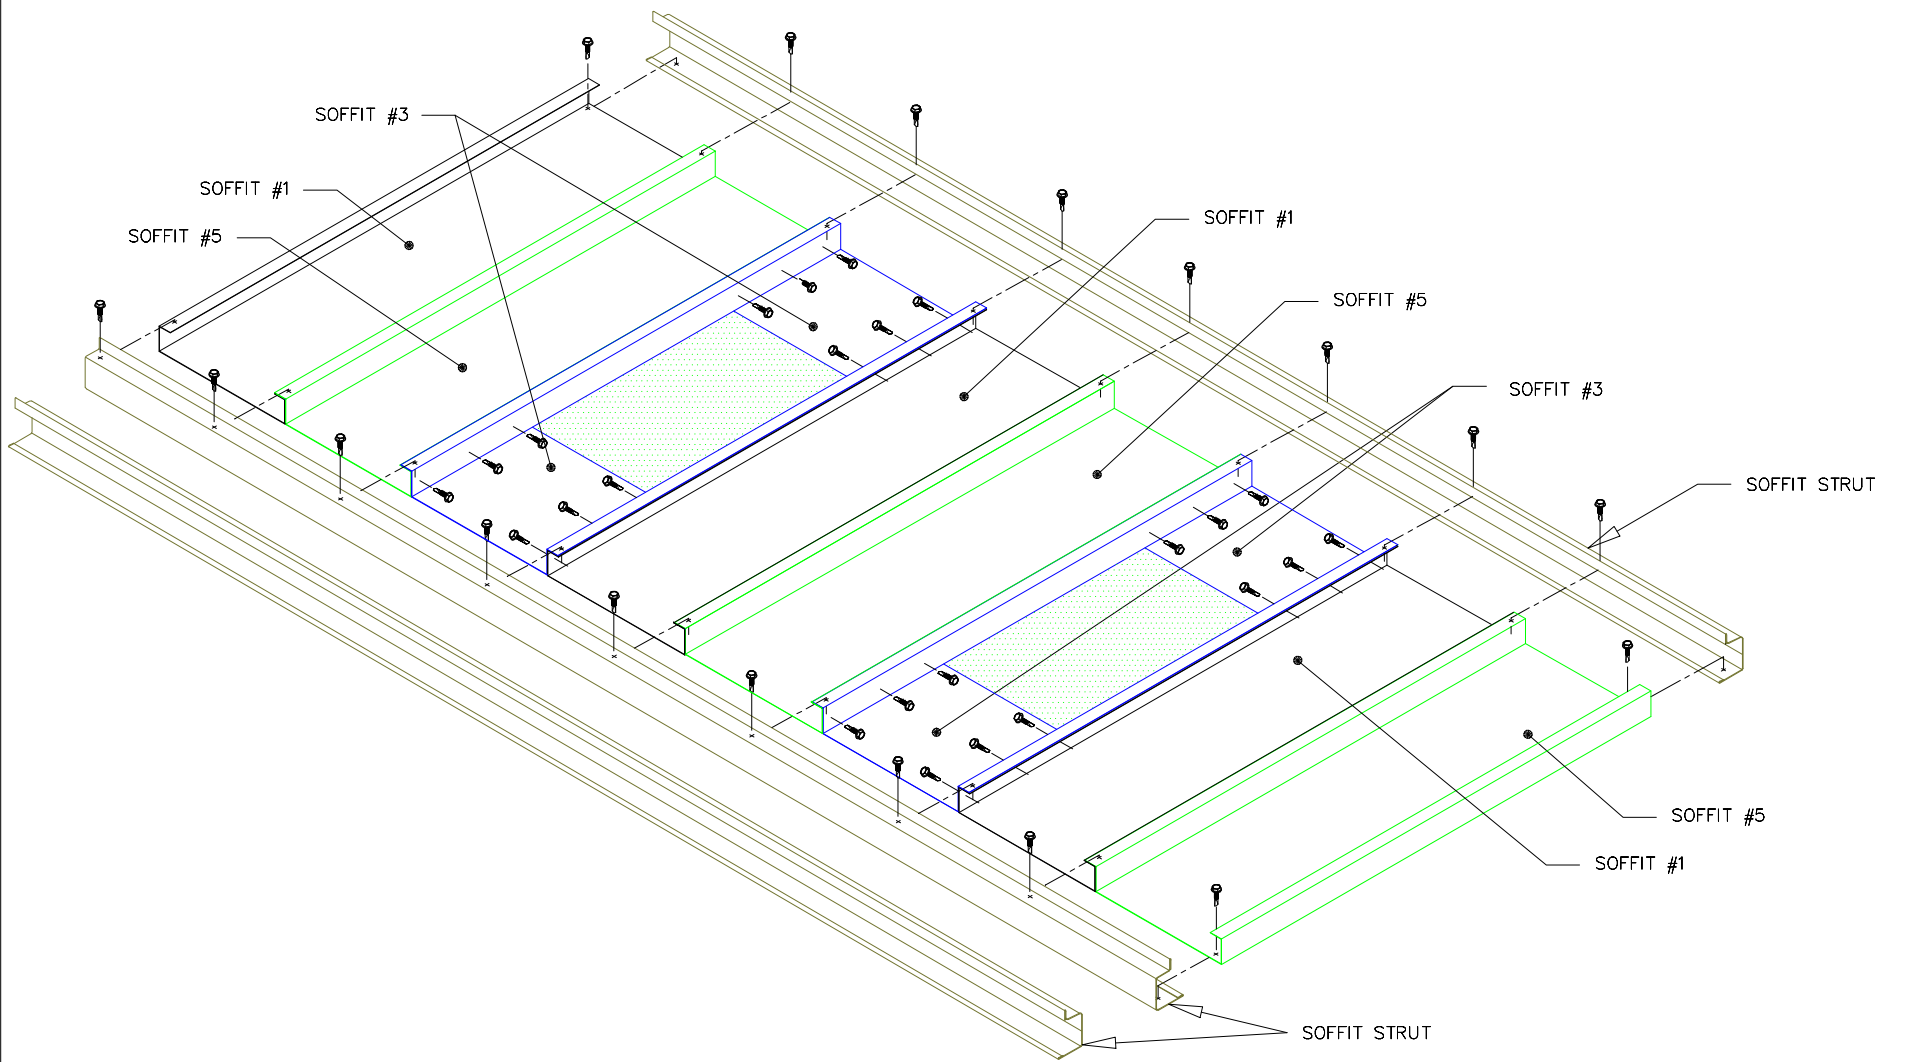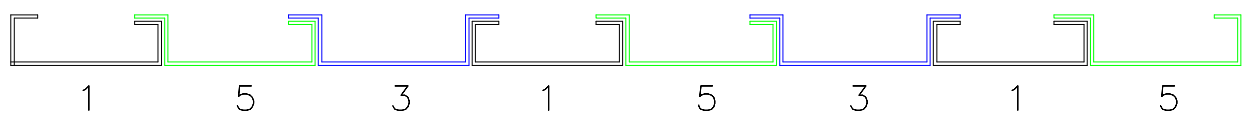

 DOORS & BUILDING COMPONENTS DOUGLASVILLE, GA CHANDLER, AZ HOUSTON, TX <small>©2000 DBCI ALL RIGHTS RESERVED</small>	PROJECT: 7'0" WIDE SOFFIT
	DRAWN BY: AJS DATE: 10/18/04
	APPROVED BY: DATE:
SIZE  DRAWING NUMBER -400-005-0088.04B	SHEET 4A OF 4



 DBCI DOORS & BUILDING COMPONENTS DOUGLASVILLE, GA CHANDLER, AZ HOUSTON, TX © 2000 DBCI ALL RIGHTS RESERVED	PROJECT: 8'0" WIDE SOFFIT	
	DRAWN BY: LBH	DATE: 1/09/06
	APPROVED BY:	DATE:
SIZE 	DRAWING NUMBER -400-005-0088.04B	SHEET 4B OF 4

TO OUR VALUED CUSTOMER

DBCI would like to thank you for helping us be the industry leader in door and building components. We endeavor to provide you with the highest quality of craftsmanship in all of our products. If you would like a tour of one of our manufacturing facilities, please feel free to contact us at (800) 542-0501.

THANK YOU

Douglasville, GA • Houston, TX • Chandler, AZ



For more detailed information, please visit www.dbci.com or contact your local DBCI Sales Representative.

800.542.0501 | www.dbci.com